

AVON 3m x 8m Grande - BASE + BEARERS

OVERALL MINIMUM BASE DIMENSION - 2910 x 7910mm

(ALLOWING A MINIMUM 25 MM AROUND LOG CABIN BASE)

BACK OF LOG CABIN


Diagonal Measurements:

The diagonal measurements must be the same in order to keep base square.

Timber Bearers

Concrete Strips

NOTE:
ABOVE DIAGRAM DOESN'T
INCLUDE VERANDA
DOORS OPEN OUTWARDS
AT FRONT OF CABIN.

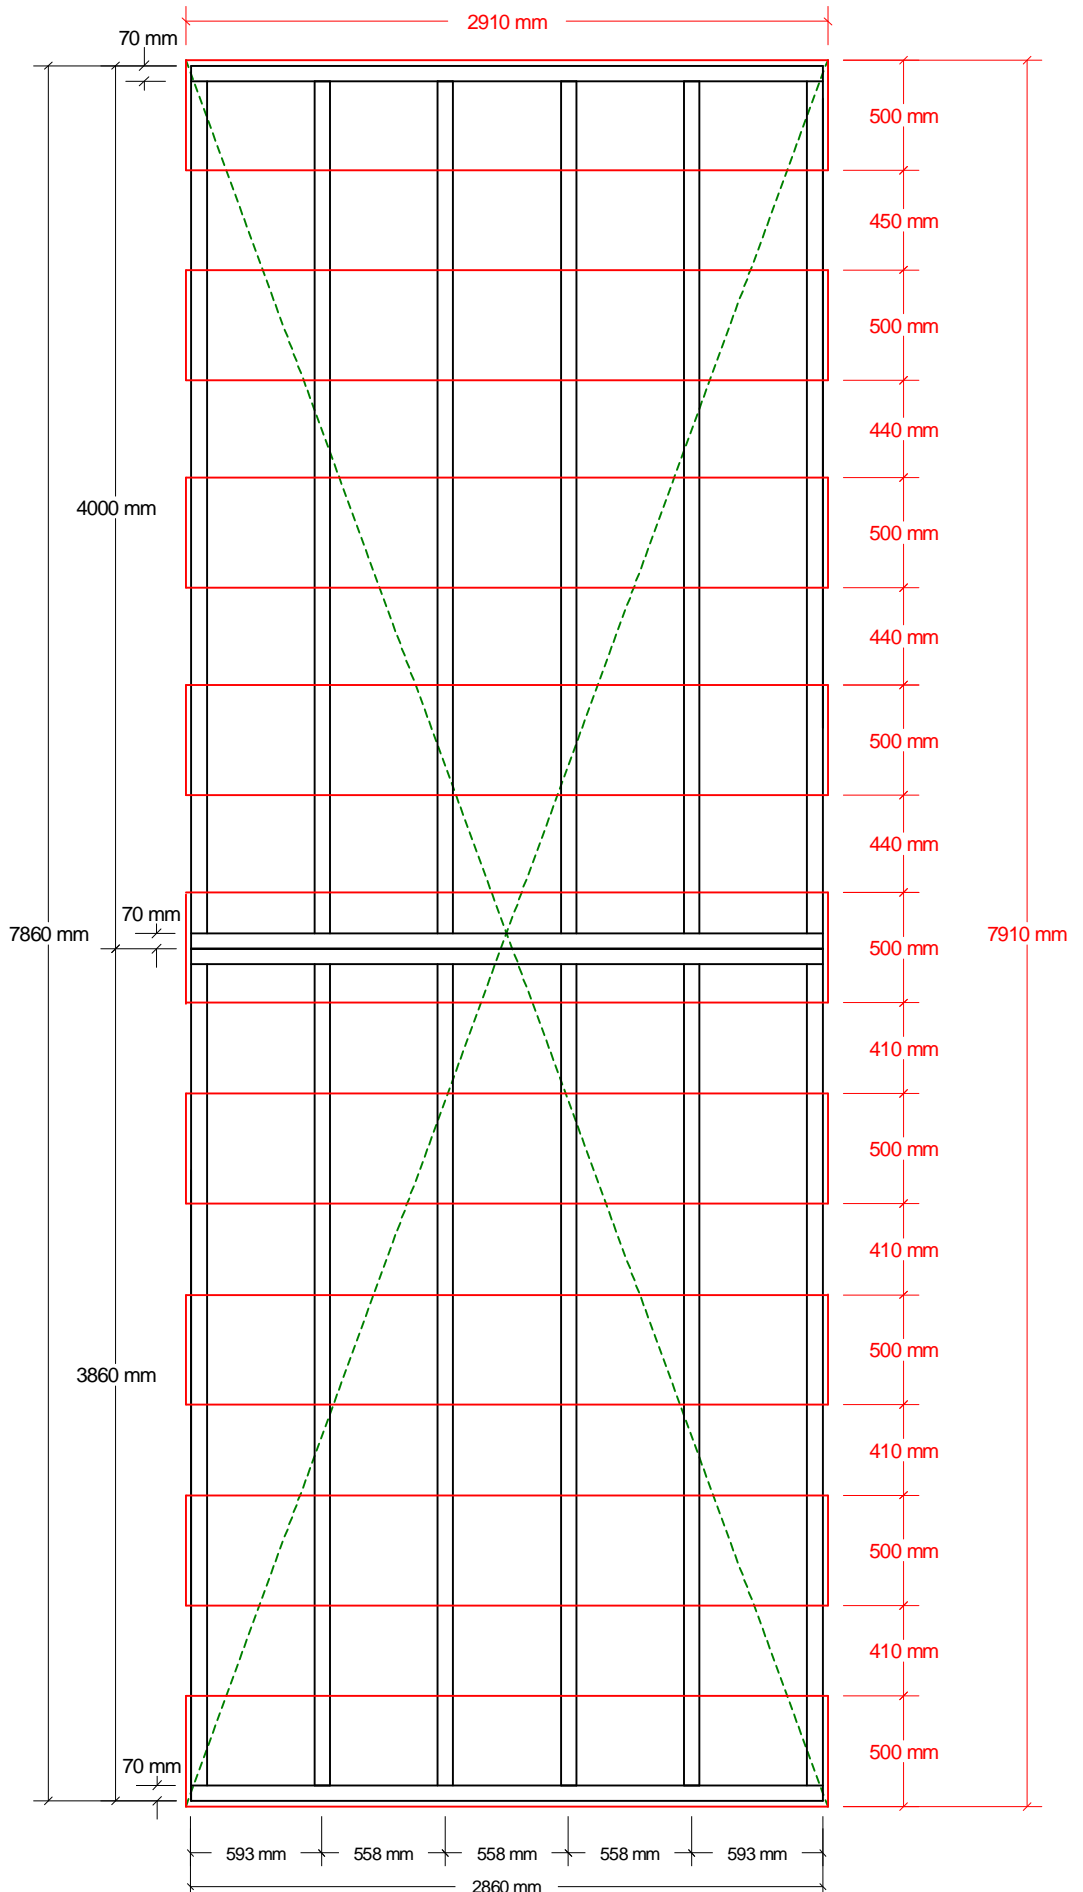

FRONT OF LOG CABIN