

AVON 3m x 9m Grande - BASE + BEARERS

OVERALL MINIMUM BASE DIMENSION - 2910 x 8910mm

(ALLOWING A MINIMUM 25 MM AROUND LOG CABIN BASE)

BACK OF LOG CABIN


Diagonal Measurements:

The diagonal measurements must be the same in order to keep base square.

Timber Bearers

Concrete Strips

NOTE:
ABOVE DIAGRAM DOESN'T
INCLUDE VERANDA
DOORS OPEN OUTWARDS
AT FRONT OF CABIN.

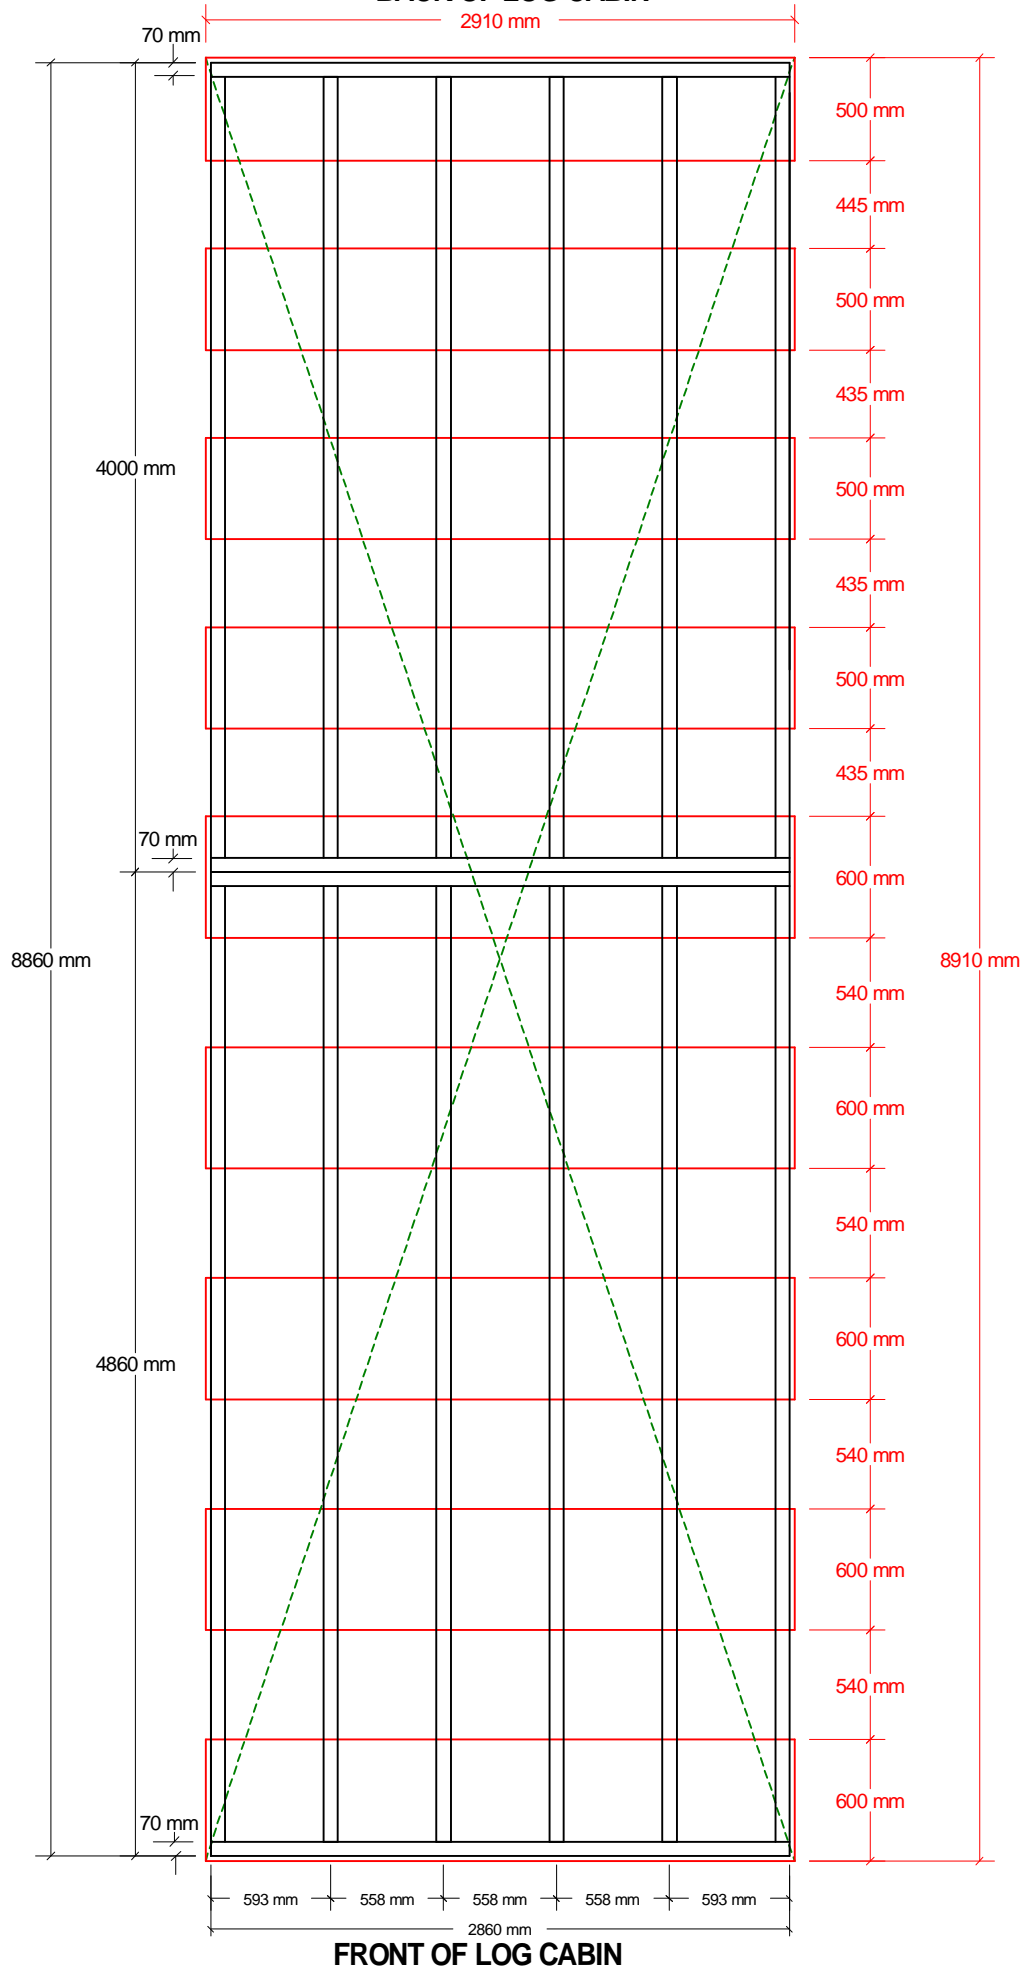

FRONT OF LOG CABIN


AVON Veranda 3m x 1.5m - BASE + BEARERS

OVERALL MINIMUM BASE DIMENSION - 2910 x 1500mm

(ALLOWING A MINIMUM 25 MM AROUND VERANDA)

These bearers should butt up against the bearers on your cabin

BACK OF VERANDA

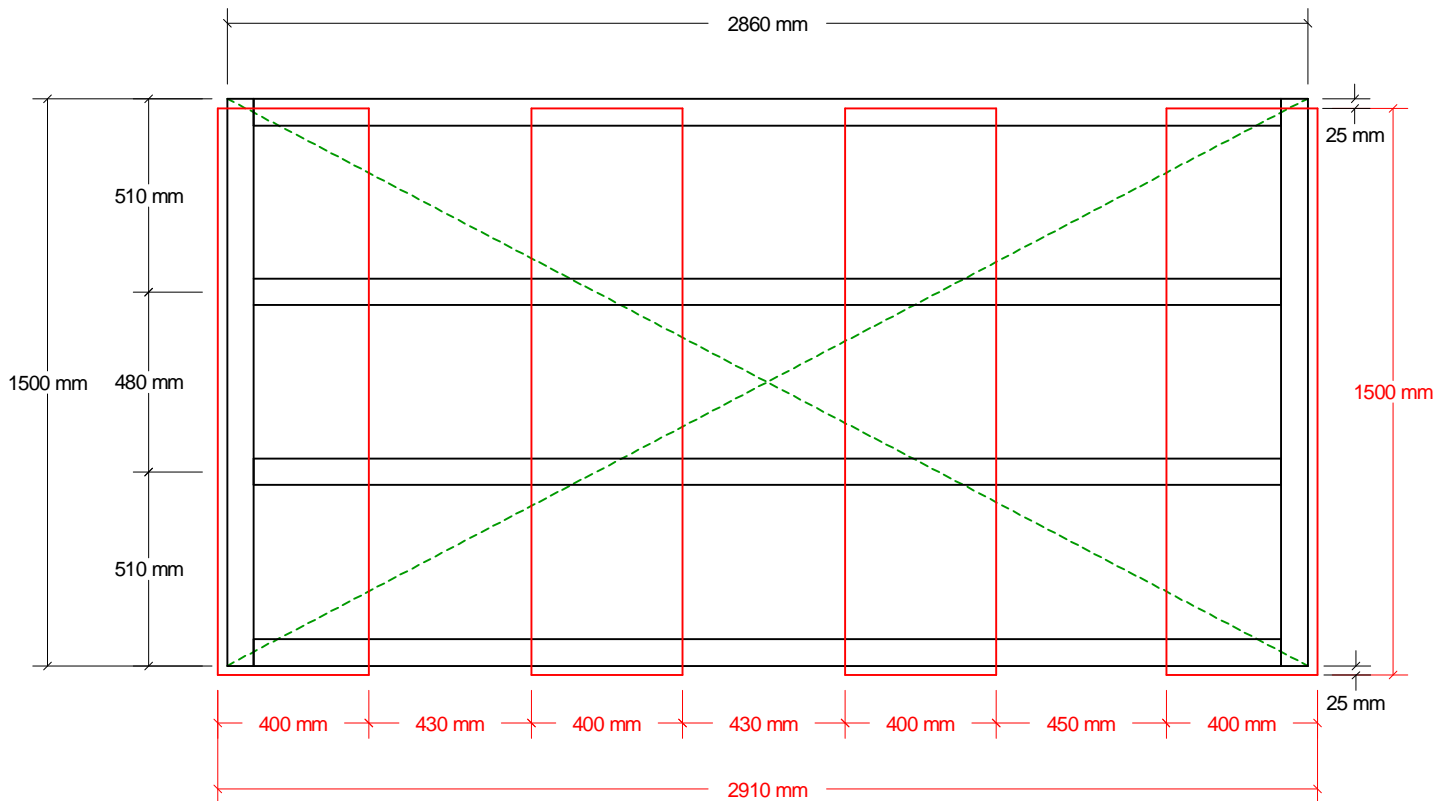

FRONT OF VERANDA

Diagonal Measurements

The diagonal measurements must be the same in order to keep base square.

Concrete Strips

Timber Bearers