


# Garden Office Enterprise 3850mm x 2570mm - BASE + BEARERS

## OVERALL MINIMUM BASE DIMENSION - 3810 x 2540mm

(ALLOWING A MINIMUM 25 MM AROUND LOG CABIN BASE)

### BACK OF GARDEN OFFICE

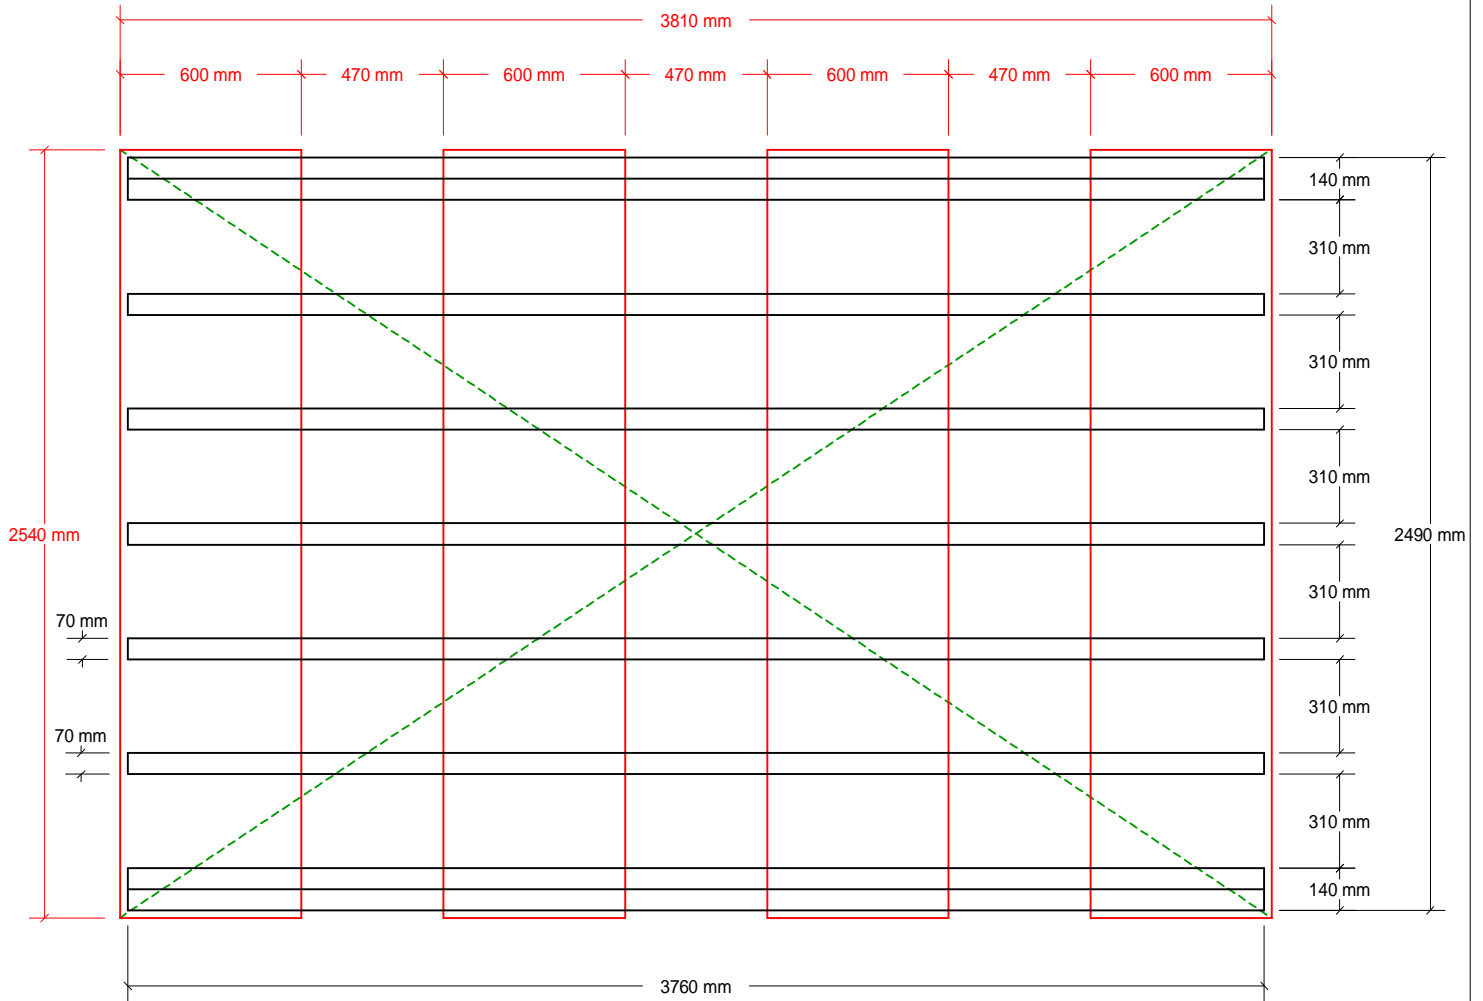

### FRONT OF GARDEN OFFICE

**Diagonal Measurements**

The diagonal measurements must be the same in order to keep base square.

Concrete Strips

Timber Bearers