


# Rhine 4m x 7m Grande - BASE + BEARERS

## OVERALL MINIMUM BASE DIMENSION - 3910 x 6910mm

(ALLOWING A MINIMUM 25 MM AROUND LOG CABIN BASE)

### BACK OF LOG CABIN

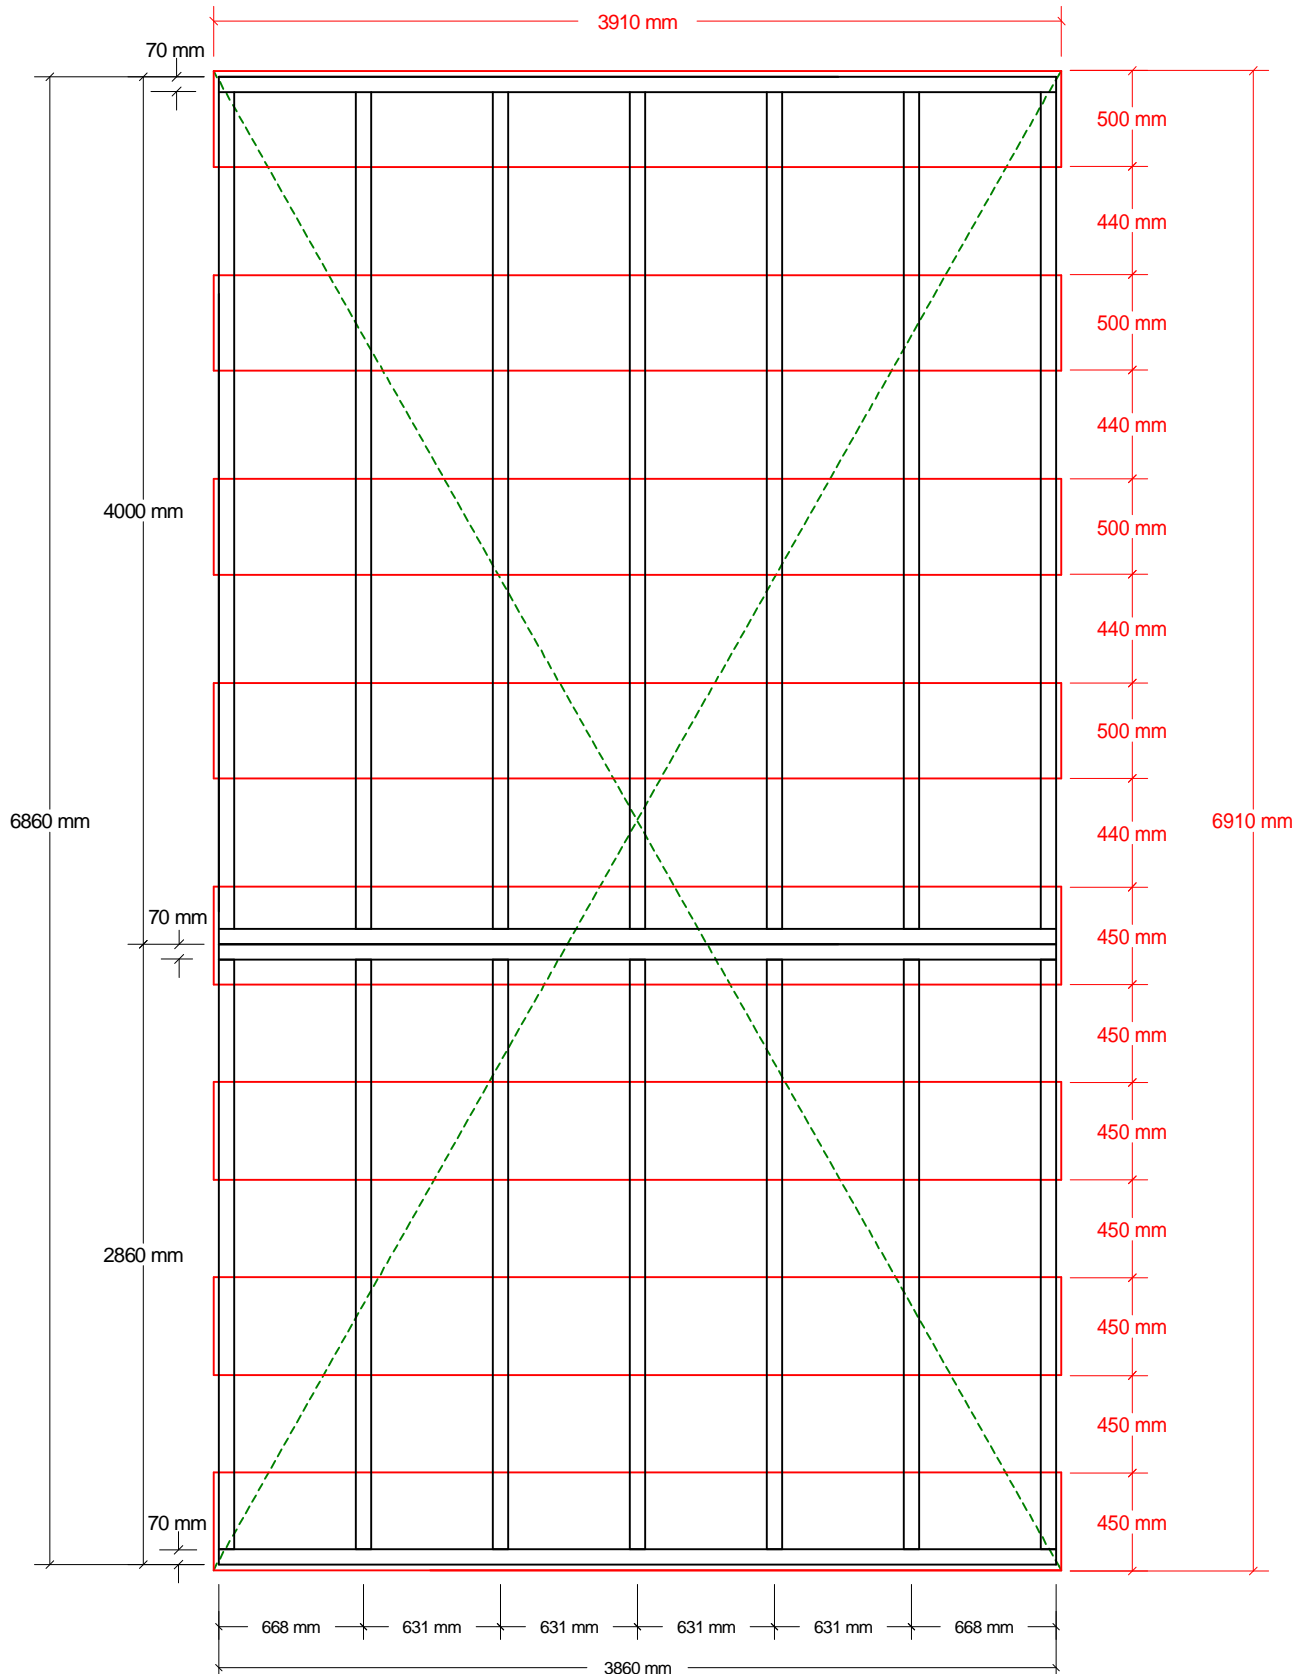

### FRONT OF LOG CABIN

#### Diagonal Measurements

The diagonal measurements must be the same in order to keep base square.

Timber Bearers

Concrete Strips

#### NOTE:

ABOVE DIAGRAM DOESN'T INCLUDE VERANDA  
DOORS OPEN OUTWARDS AT FRONT OF CABIN.