


Severn 5m x 4m LOG CABIN - BASE + BEARERS

OVERALL MINIMUM BASE DIMENSION - 4910 x 3910mm

(ALLOWING A MINIMUM 25 MM AROUND LOG CABIN BASE)

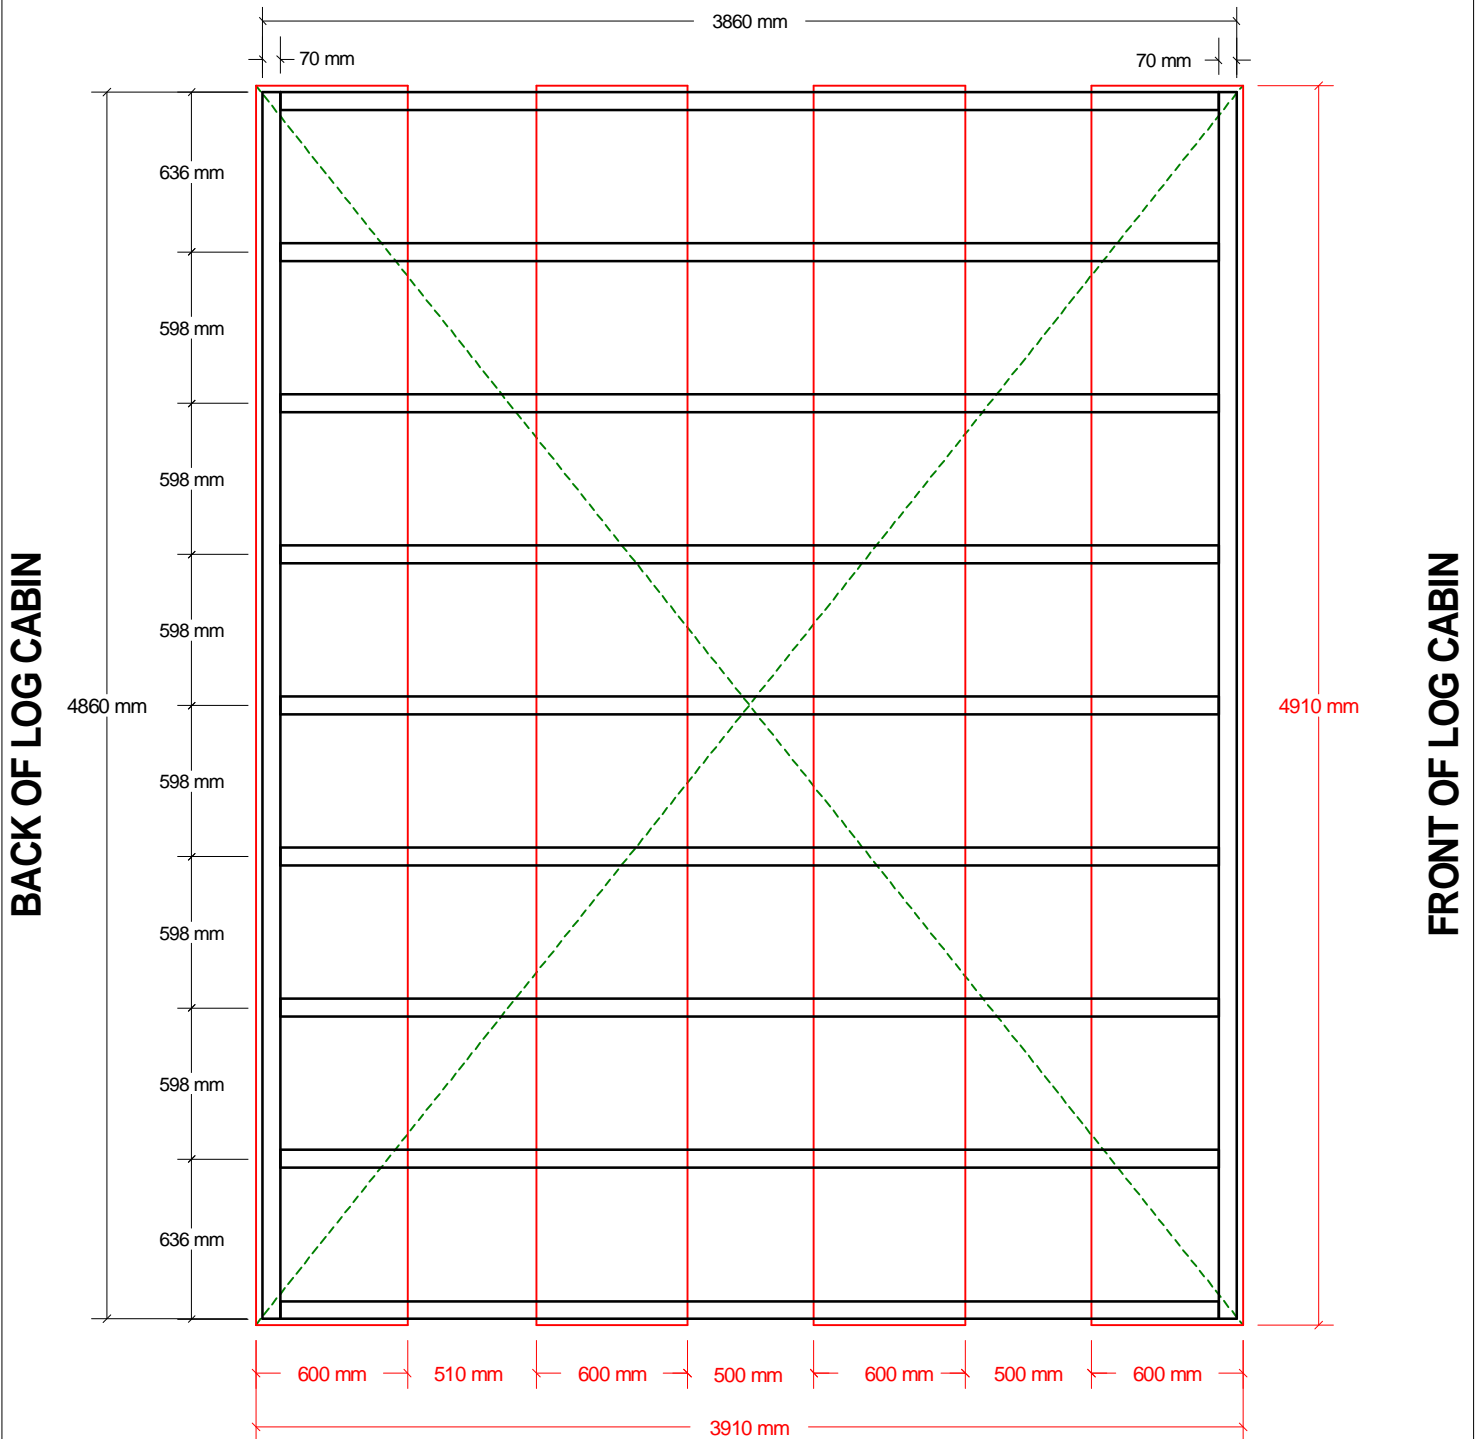

Diagonal Measurements

The diagonal measurements must be the same in order to keep base square.

Concrete Strips

Timber Bearers

NOTE:
ABOVE DIAGRAM DOESN'T INCLUDE VERANDA
DOORS OPEN OUTWARDS AT FRONT OF CABIN.


SEVERN Veranda 5m x 1.5m - BASE + BEARERS

OVERALL MINIMUM BASE DIMENSION - 4910 x 1500mm

(ALLOWING A MINIMUM 25 MM AROUND VERANDA)

These bearers should butt up against the bearers on your cabin

BACK OF VERANDA

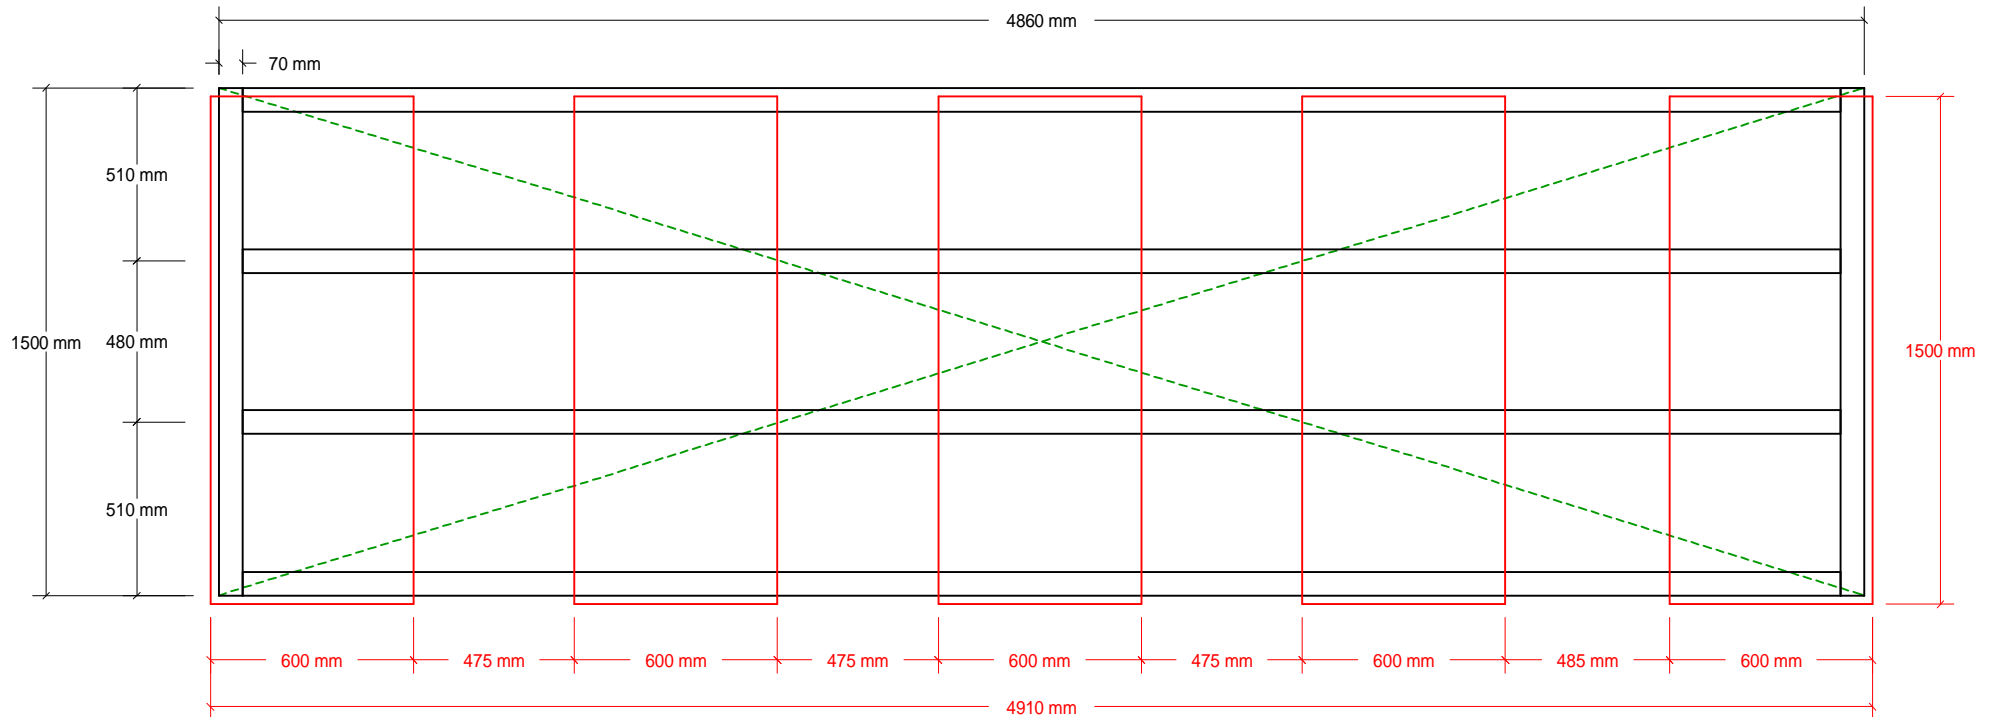

FRONT OF VERANDA

Diagonal Measurements

The diagonal measurements must be the same in order to keep base square.

Concrete Strips

Timber Bearers